


LEGEND	
	SANITARY SEWER MANHOLE
	WATER VALVE
	FIRE HYDRANT
	UTILITY POLE
	TREE
	SIGN
	CLEAN OUT
	SANITARY SEWER
	WATER LINE (BLUE PAINT)
	MIN. BUILDING SETBACK LINE
	PROPERTY LINE
	ADJOINING PROPERTY LINE



UTILITY WARNING

THE UNDERGROUND UTILITIES SHOWN HAVE BEEN LOCATED FROM FIELD SURVEY INFORMATION AND EXISTING DRAWINGS. THE SURVEYOR MAKES NO GUARANTEE THAT THE UNDERGROUND UTILITIES SHOWN COMPRISE ALL SUCH UTILITIES IN THE AREA, EITHER IN SERVICE OR ABANDON. THE SURVEYOR FURTHER DOES NOT WARRANT THAT THE UNDERGROUND UTILITIES SHOWN ARE IN THE EXACT LOCATION INDICATED. ALTHOUGH HE DOES CERTIFY THAT THEY ARE LOCATED AS ACCURATELY AS POSSIBLE FROM INFORMATION AVAILABLE. THE SURVEYOR HAS NOT PHYSICALLY LOCATED THE UNDERGROUND UTILITIES.

CALL BEFORE YOU DIG
1-800-242-1776
PA 1 CALL
SERIAL NO. 2426596

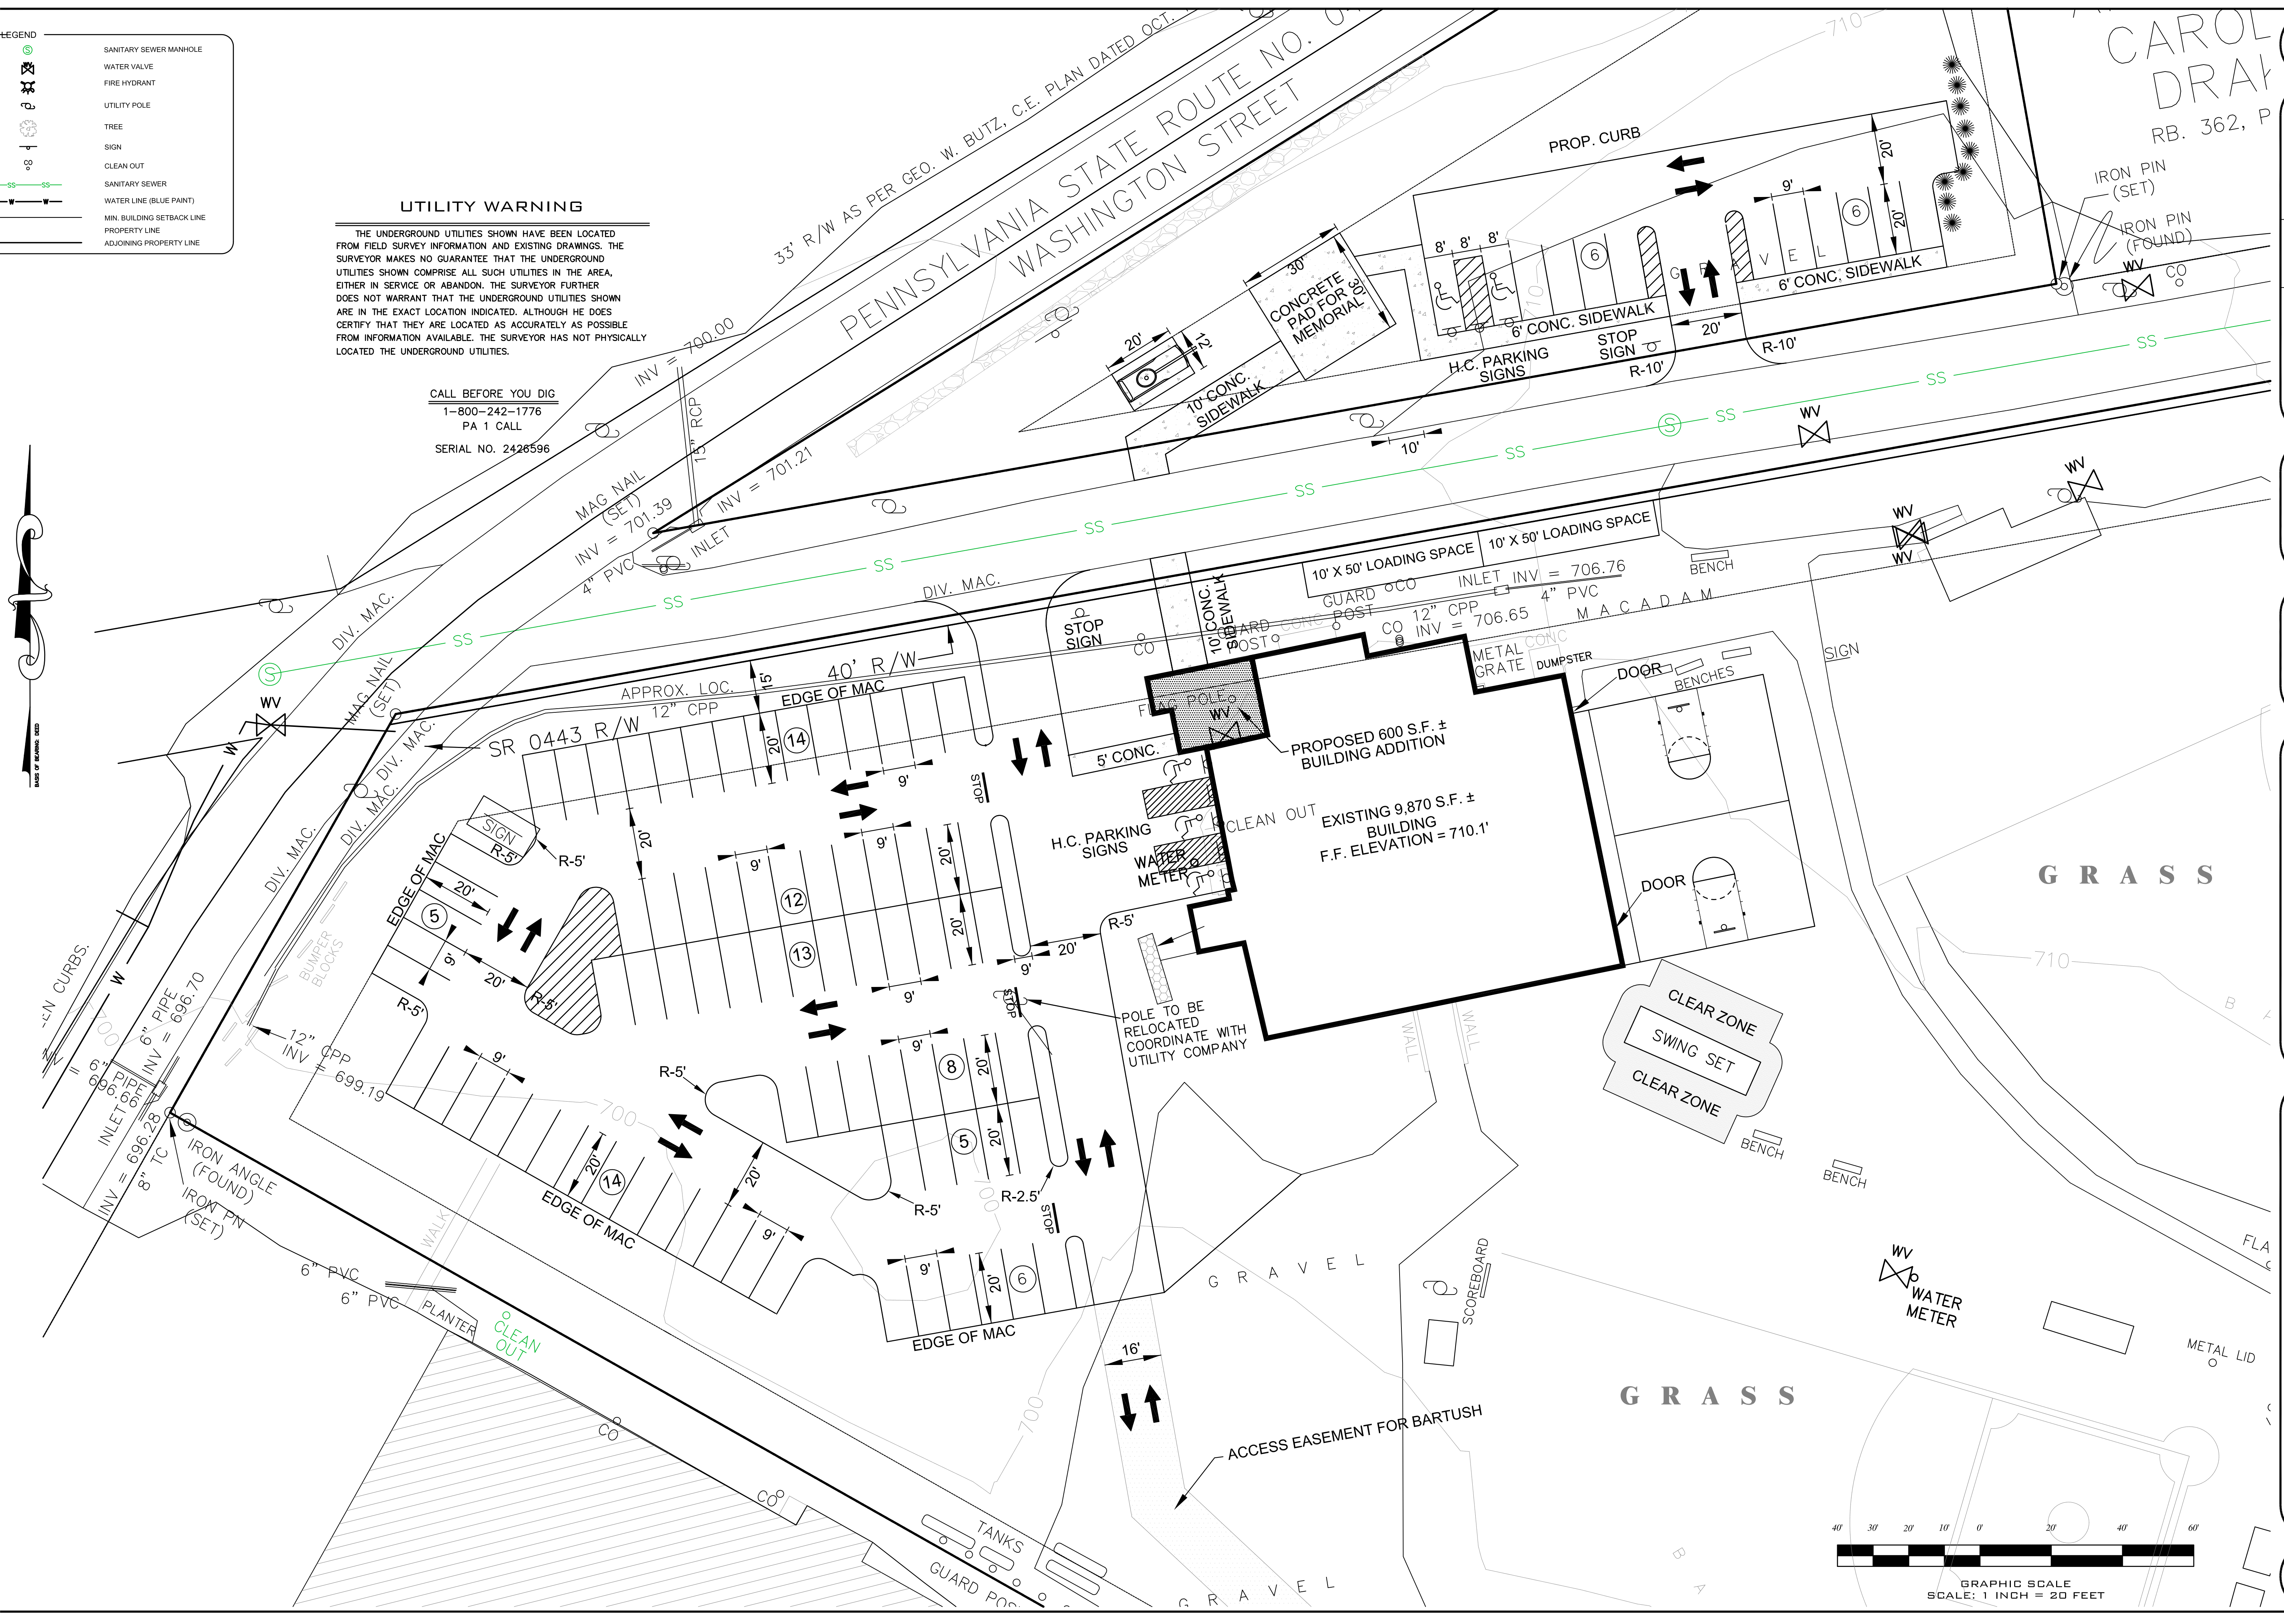

FILE NUMBER: 102077
DATE: 7/6/10
BY: M.J.B. DESIGNED BY: M.P.B.
SURVEY FILE: DWG. FILE:
1 REVISIONS PER CLIENT AND STORMWATER
2 REVERSE PER MEETING WITH TASKFORCE
8/3/10
7/30/10
DATE
NO.
DESCRIPTION OF REVISION

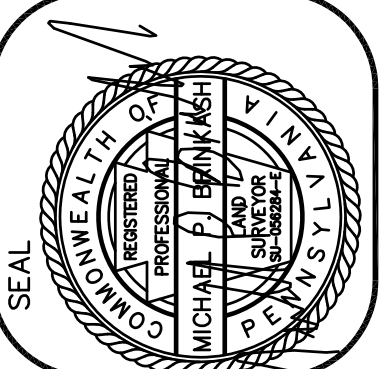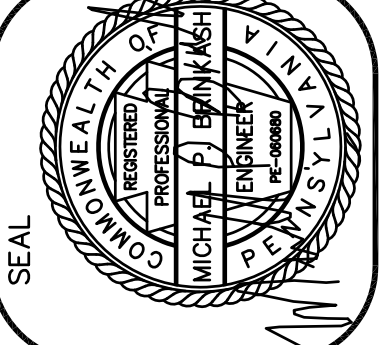

BRINKASH ASSOCIATES, INC.
ASSOCIATES, INC.
 SURVEYING & ENGINEERING
 1713 CENTRE STREET ASHLAND, PA 17921
 (570)-875-1018 (PHONE) (570)-875-1670 (FAX)

PRELIMINARY DEVELOPMENT PLAN
 SITE PLAN
BOROUGH OF ORWIGSBURG
 BOROUGH OF ORWIGSBURG, SCHUYLKILL COUNTY, PA

